


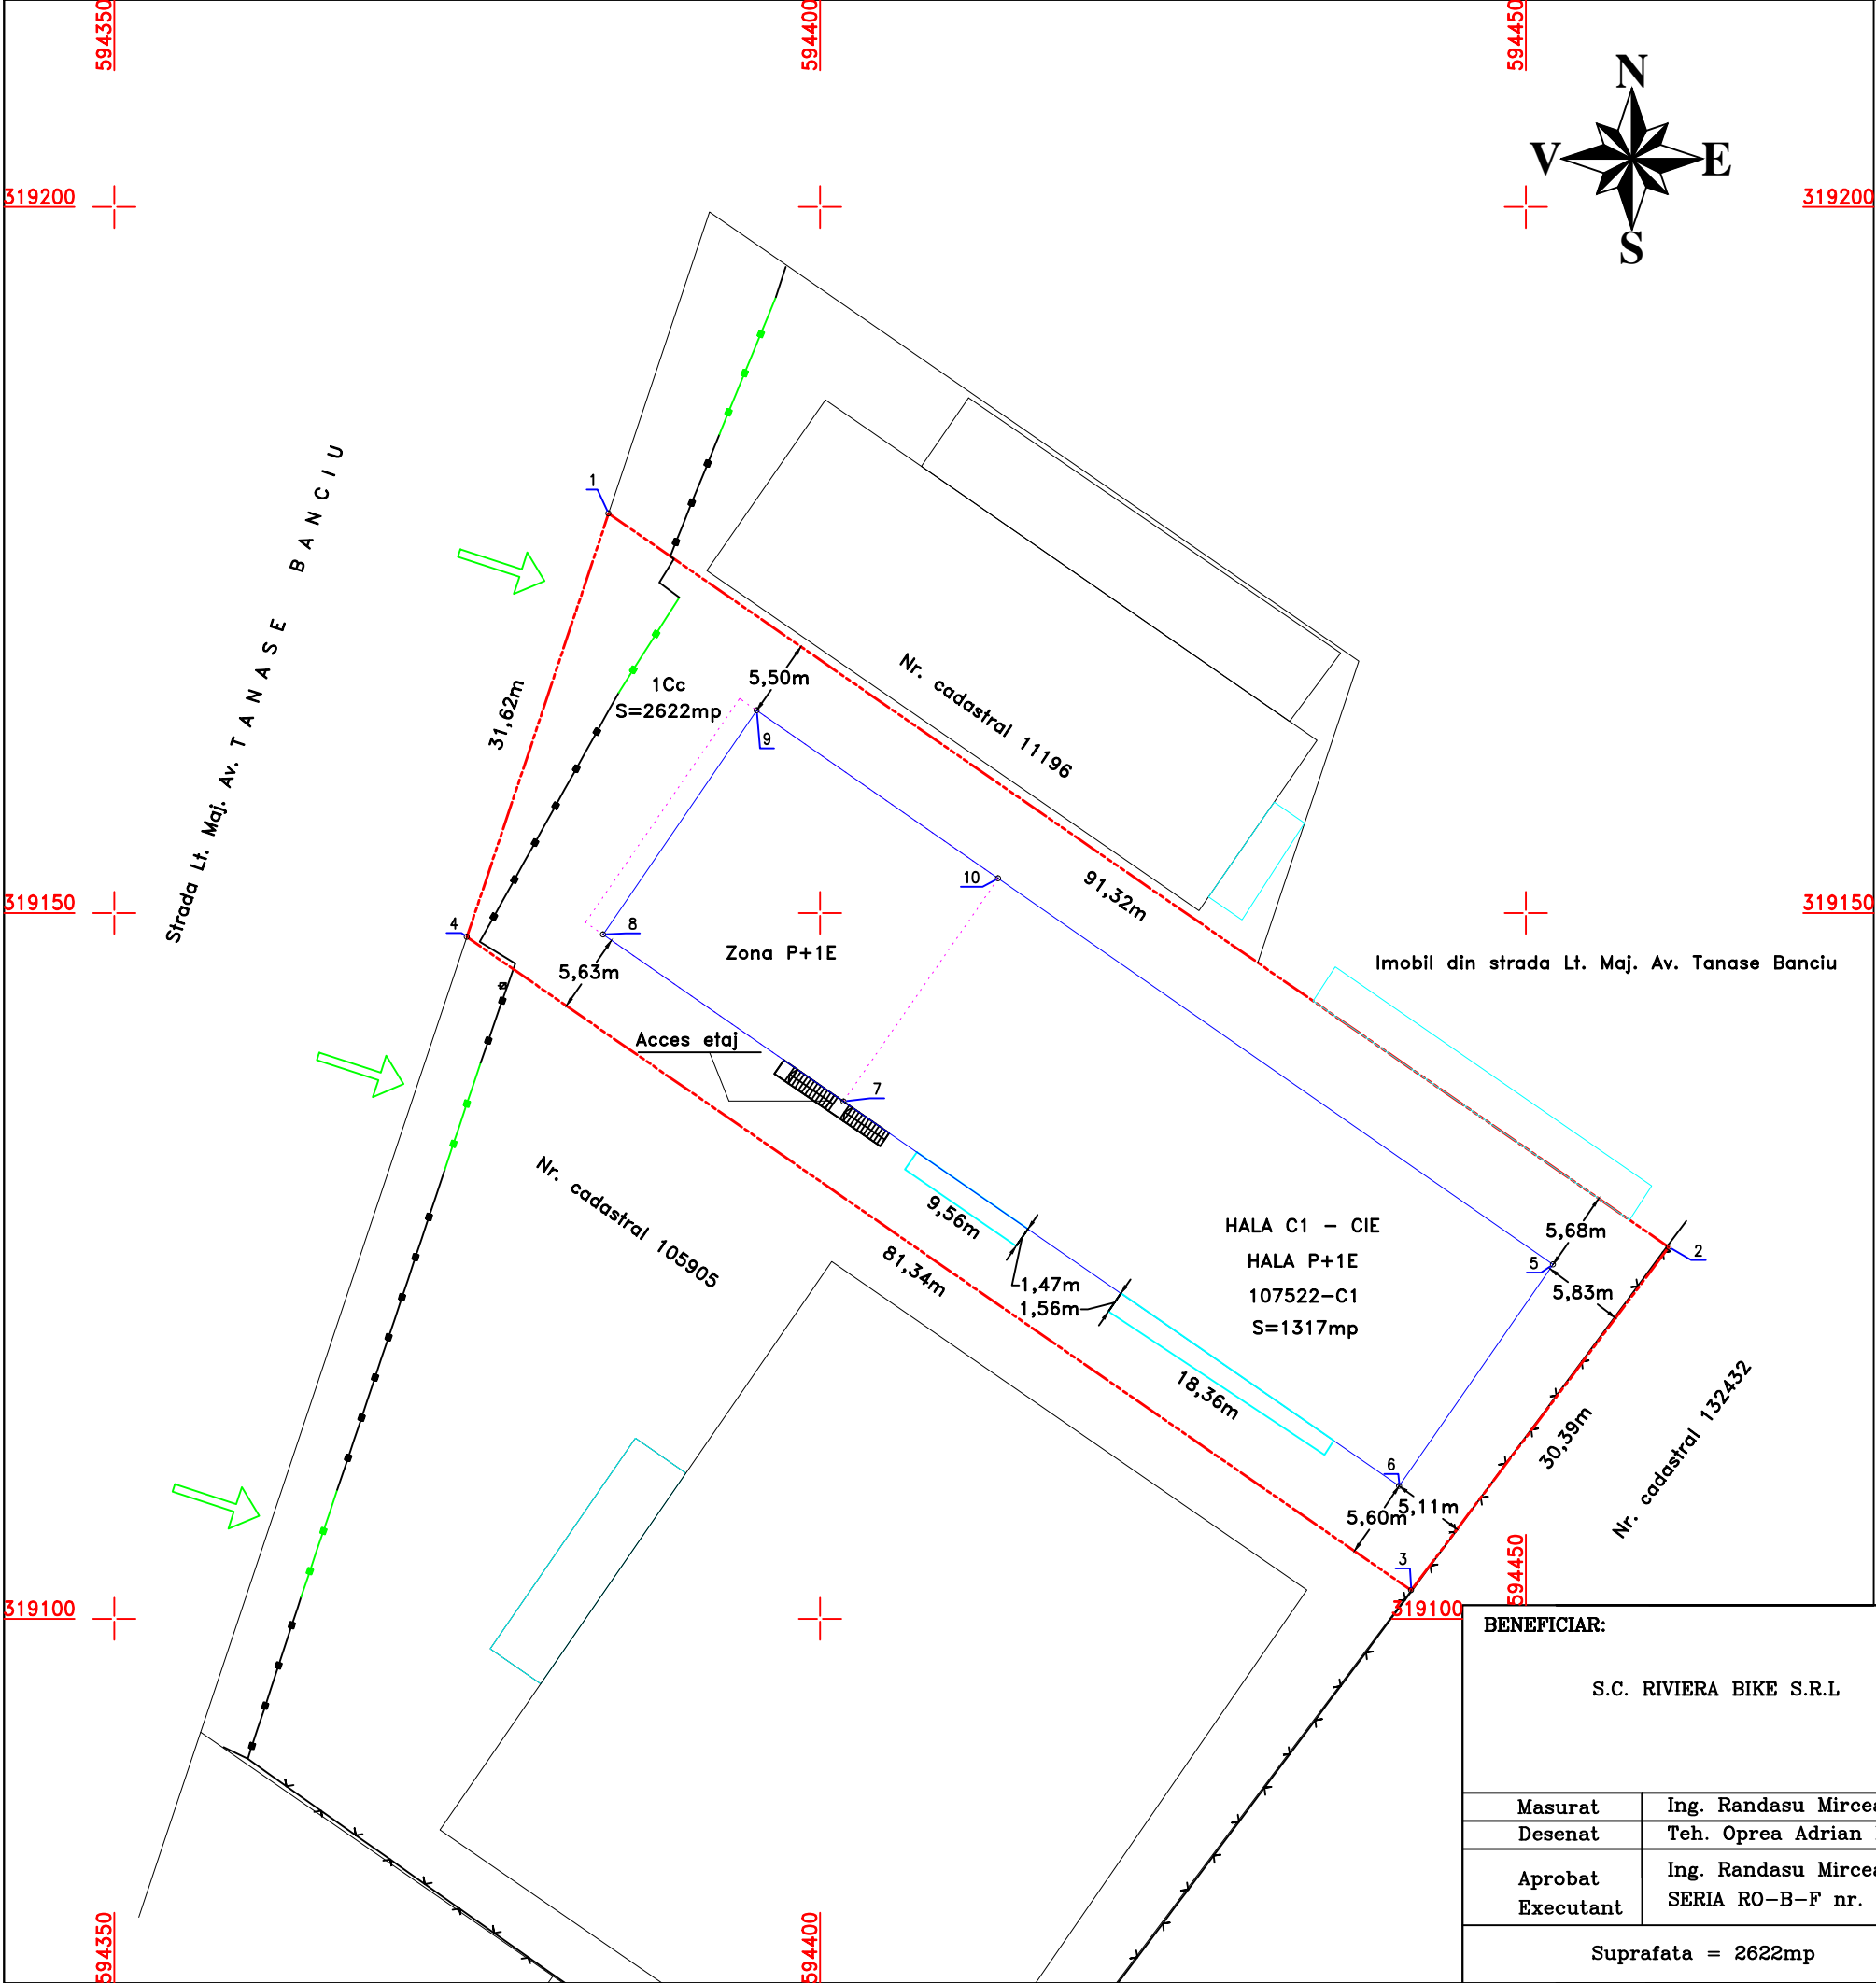

Parcela (1Cc) Curtii constructii

Nr. Pct.	Coordonate pct.de contur		Lungimi laturi D(i,i+1)
	X [m]	Y [m]	
1	319178.281	594385.026	91.323
2	319126.327	594460.131	30.395
3	319102.019	594441.884	81.342
4	319148.295	594374.988	31.622
S(1Cc)=2622.0595mp P=234.682m			

Parcela (C1) CIE

Nr. Pct.	Coordonate pct.de contur		Lungimi laturi D(i,i+1)
	X [m]	Y [m]	
5	319125.102	594451.924	19.098
6	319109.409	594441.040	47.858
7	319136.641	594401.685	20.745
8	319148.463	594384.638	19.248
9	319164.338	594395.522	20.838
10	319152.436	594412.627	47.869
S(C1)=1316.7364mp P=175.656m			

LEGENDA

	LIMITA IMOBIL
	CONSTRUCTII MASURATE
	Zona Hala P+1E
	Sopron/constructii provizorii
	POARTA ACCES
	GARD METAL
	GARD PLASA
	DENUMIRE PUNCT
	DIMENSIUNI

BENEFICIAR:

S.C. RIVIERA BIKE S.R.L

PROIECT:

PLAN TOPOGRAFIC DE SITUATIE

AMPLASAMENT: Strada Lt. Maj. Av. Tanase Banciu nr. 13, Tarla 20/2, Parcela 4 , I.E. 107522.

Plansa: 1
Format :A3

Masurat	Ing. Randasu Mircea C-tin
Desenat	Teh. Oprea Adrian Florin
Aprobat	Ing. Randasu Mircea C-tin
Executant	SERIA RO-B-F nr. 2356

Suprafata = 2622mp

PLAN TOPOGRAFIC
DE SITUATIE

PLAN ANEXA: 101/2023
SCARA: 1:500
DATA: 08.09.2023

Sistem de proiectie: Stereografic 1970
Sistem altimetric: Marea Neagra 1975