


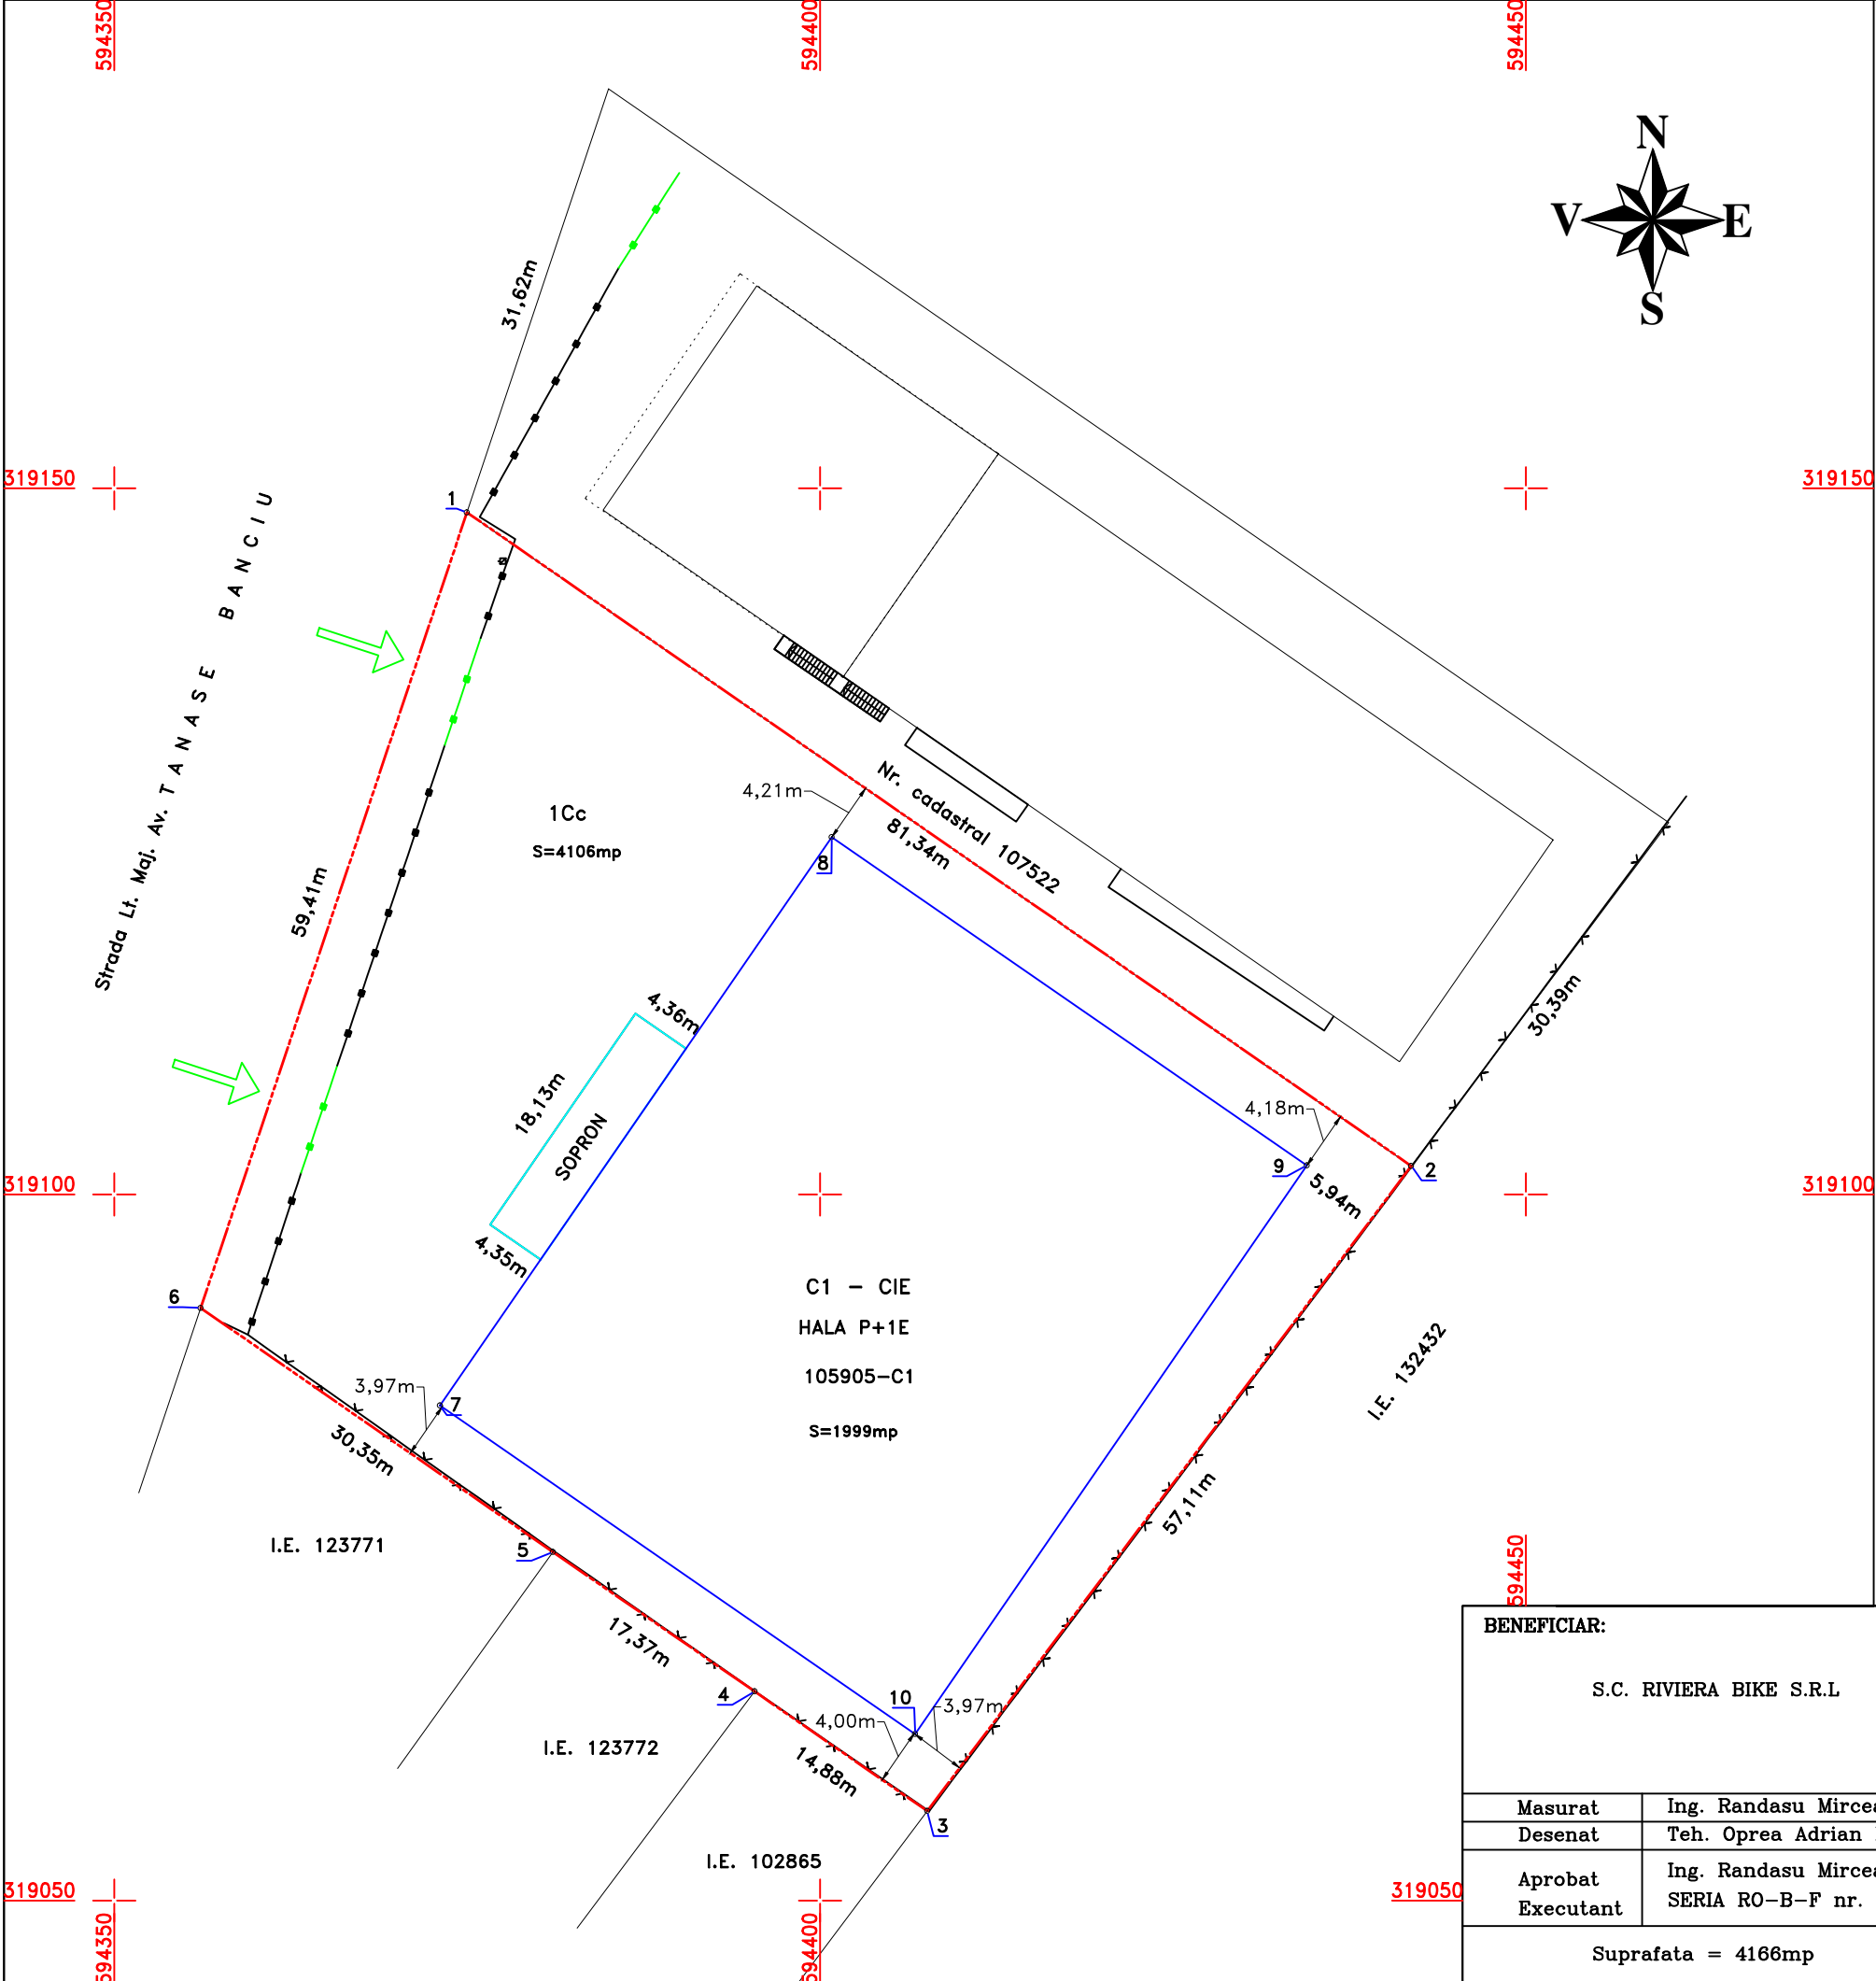

Parcela (1Cc) Curtii constructii

Nr. Pct.	Coordonate pct.de contur		Lungimi laturi D(i,i+1)
	X [m]	Y [m]	
1	319148.295	594374.988	81.342
2	319102.019	594441.884	57.106
3	319056.350	594407.600	14.875
4	319064.813	594395.367	17.366
5	319074.694	594381.086	30.348
6	319091.961	594356.129	59.407
S(1Cc)=4106.3876mp P=260.444m			

Parcela (C1) CIE

Nr. Pct.	Coordonate pct.de contur		Lungimi laturi D(i,i+1)
	X [m]	Y [m]	
7	319085.057	594373.085	48.883
8	319125.299	594400.837	40.898
9	319102.050	594434.484	48.883
10	319061.807	594406.734	40.900
S(C1)=1999.2765mp P=179.565m			

LEGENDA

	LIMITA IMOBIL
	CONSTRUCTII MASURATE
	Sopron/constructii provizorii
	POARTA ACCES
	GARD METAL
	GARD PLASA
	DENUMIRE PUNCT
	DIMENSIUNI

BENEFICIAR:		PROIECT:				
S.C. RIVIERA BIKE S.R.L		PLAN TOPOGRAFIC DE SITUATIE				
		AMPLASAMENT: Strada Lt. Maj. Av. Tanase Banciu nr. 15, Tarla 20/2, Parcela 5 , I.E. 105905.			Plansa: 1 Format :A3	
Masurat	Ing. Randasu Mircea C-tin	PLAN TOPOGRAFIC DE SITUATIE	PLAN ANEXA: 102/2023	SCARA: 1:500	DATA: 08.09.2023	
Desenat	Teh. Oprea Adrian Florin					
Aprobat Executant	Ing. Randasu Mircea C-tin SERIA RO-B-F nr. 2356					
Suprafata = 4166mp			Sistem de proiectie: Stereografic 1970 Sistem altimetric: Marea Neagra 1975			