


RELEVU HALA – C1 – PARTER
SCARA 1:100

Nr. Cadastral al terenului 111196	Adresa imobilului: Strada Lt. Maj. Av. Tanase Banciu nr. 11, T 20/2, P 4, oras Popesti-Leordeni, judetul Ilfov.	
Cartea Funciara colectiva nr.	111196-C1	UAT POPESTI-LEORDENI
Cod unitate individuala (U)		CF individuala

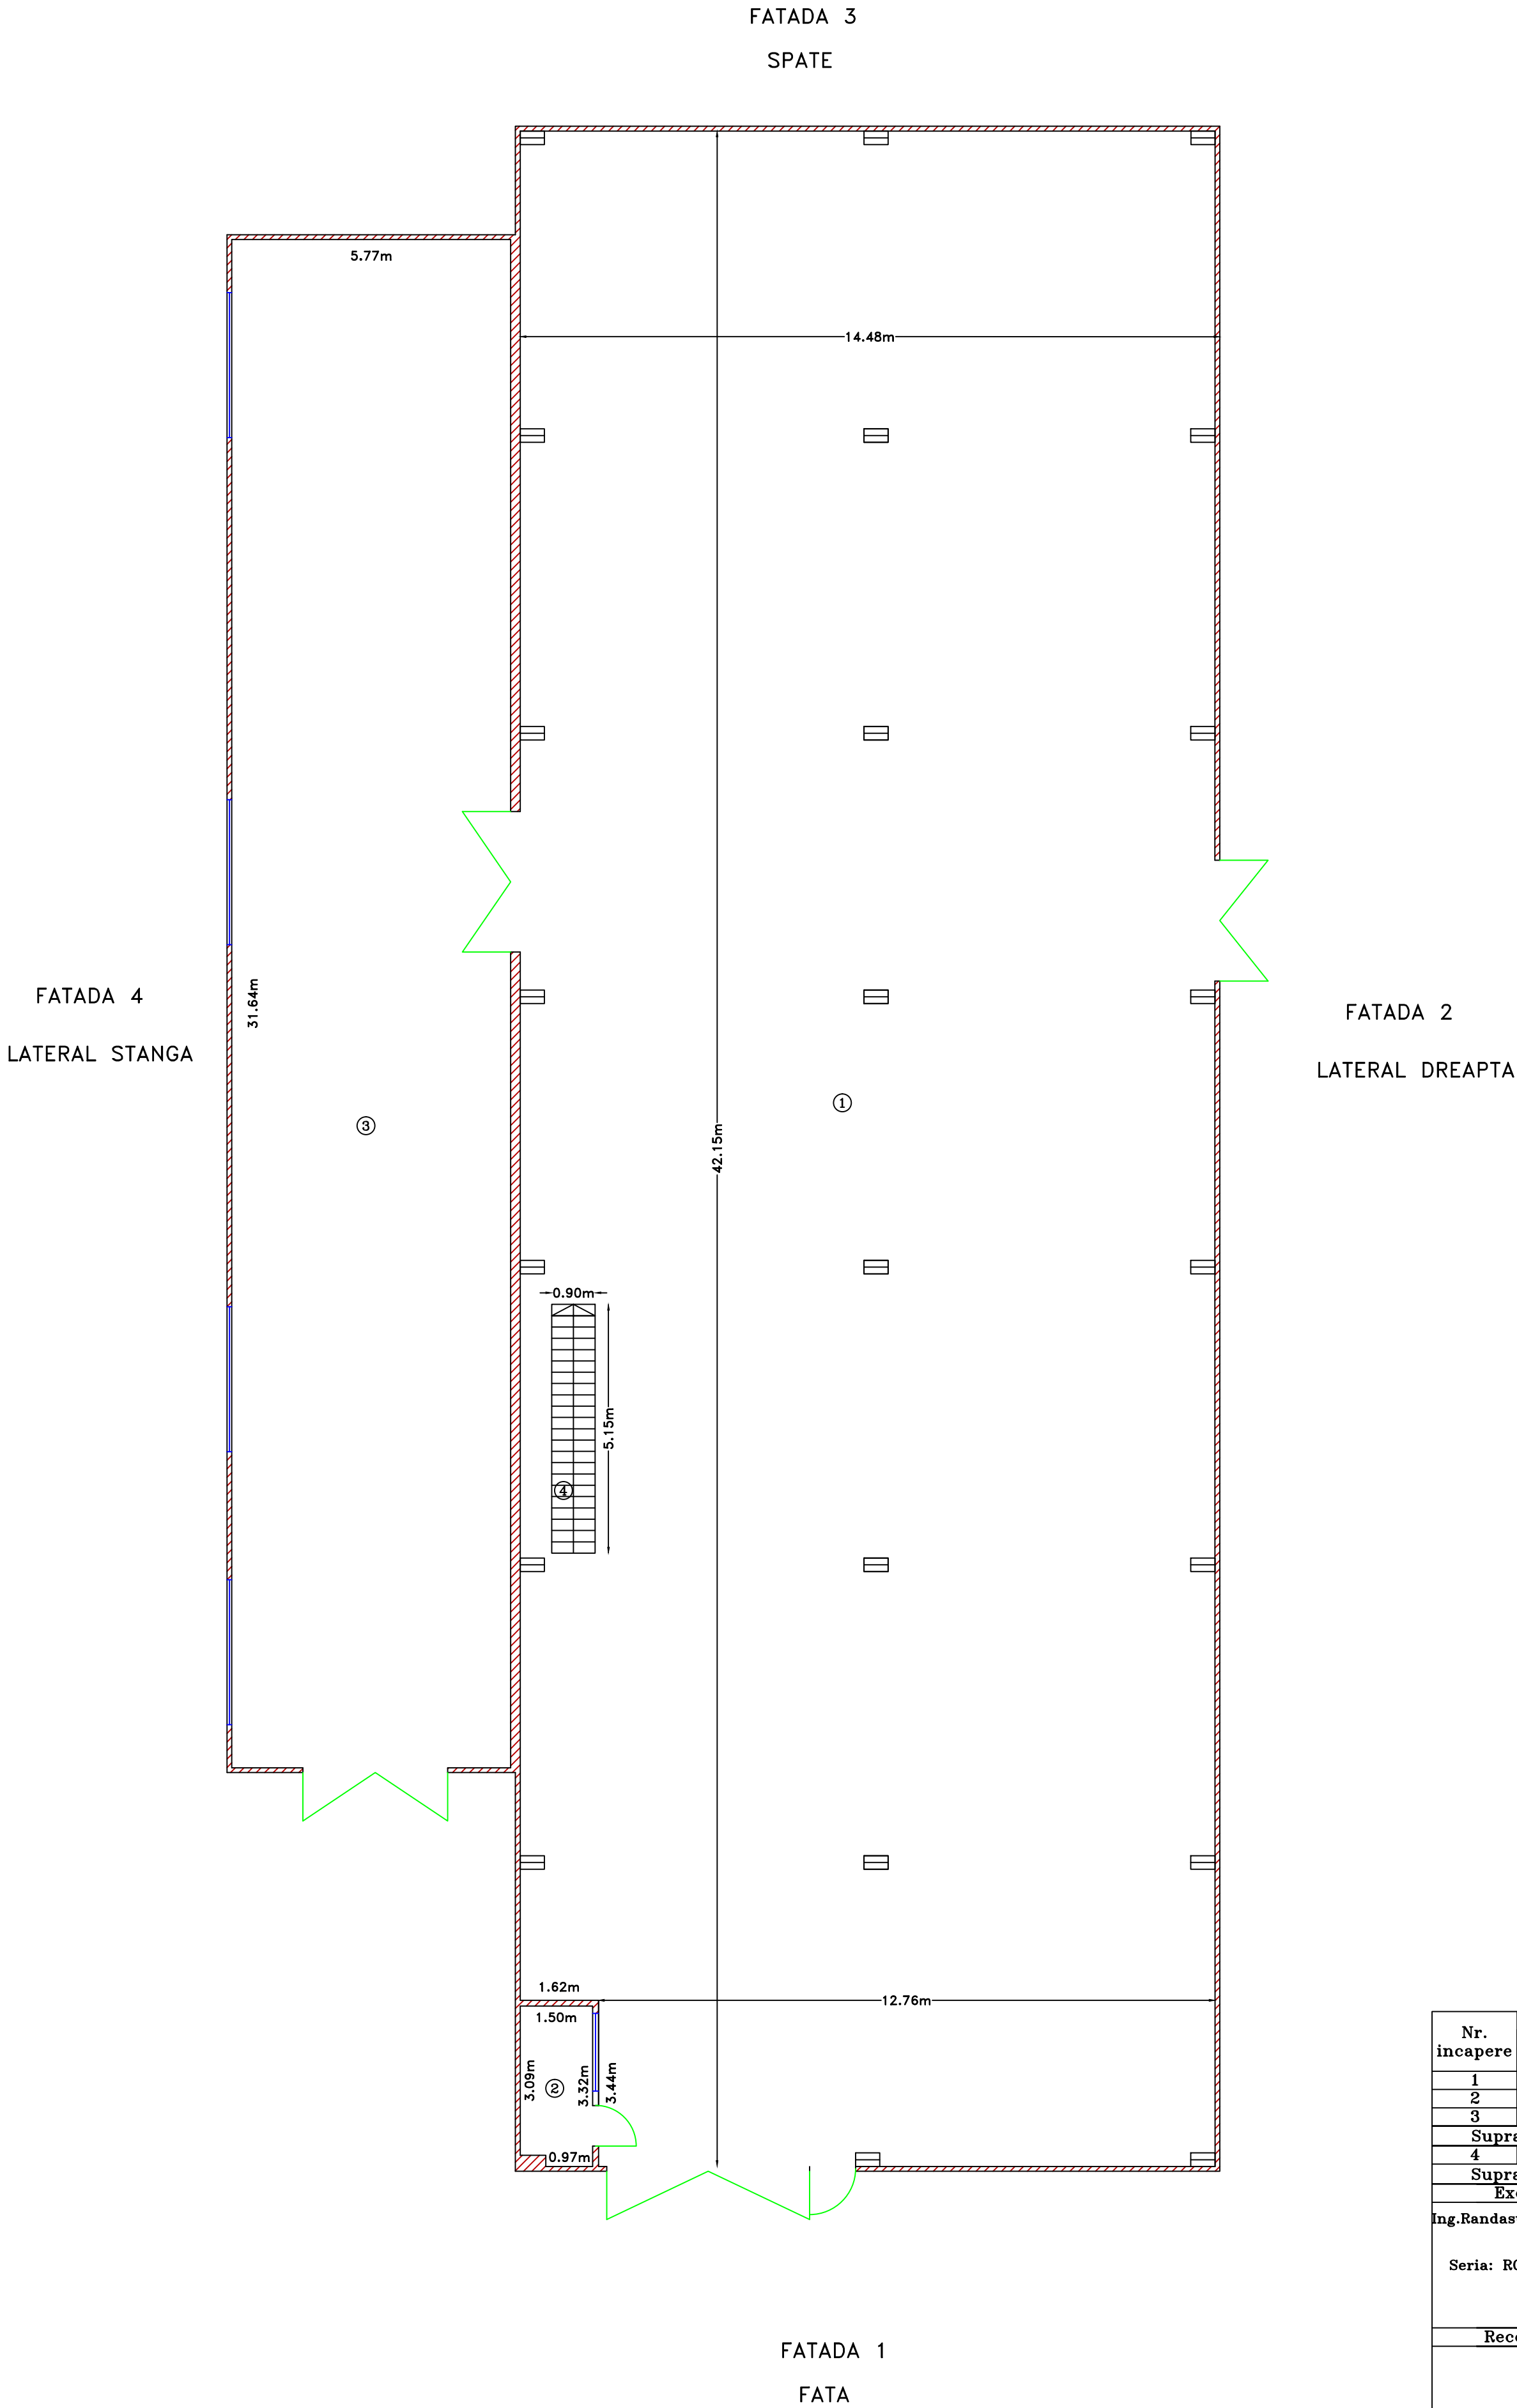

Nr. incapere	Denumire incapere	Suprafata utila (mp)
1	Hala	593.0
2	Birou	4.9
3	Hala	182.7
Suprafata utila		780.6mp
4	Scara	4.6
Suprafata totala		785.2mp
Executant		Data
Ing.Randasu Mircea-Constantin		Septembrie 2023
Seria: R0-B-F nr. 2356		
Receptionat		Data