


RELEVU ETAJ C1–birouri
SCARA 1:100

Nr. Cadastral al terenului 107522		Adresa imobilului: Strada Lt. Maj. Av. Tanase Banciu nr. 13, T 20/2, P 4, oras Popesti-Leordeni, judetul Ilfov.	
Cartea Funciara colectiva nr.	107522-C1	UAT	POPESTI-LEORDENI
Cod unitate individuala (U)		CF individuala	

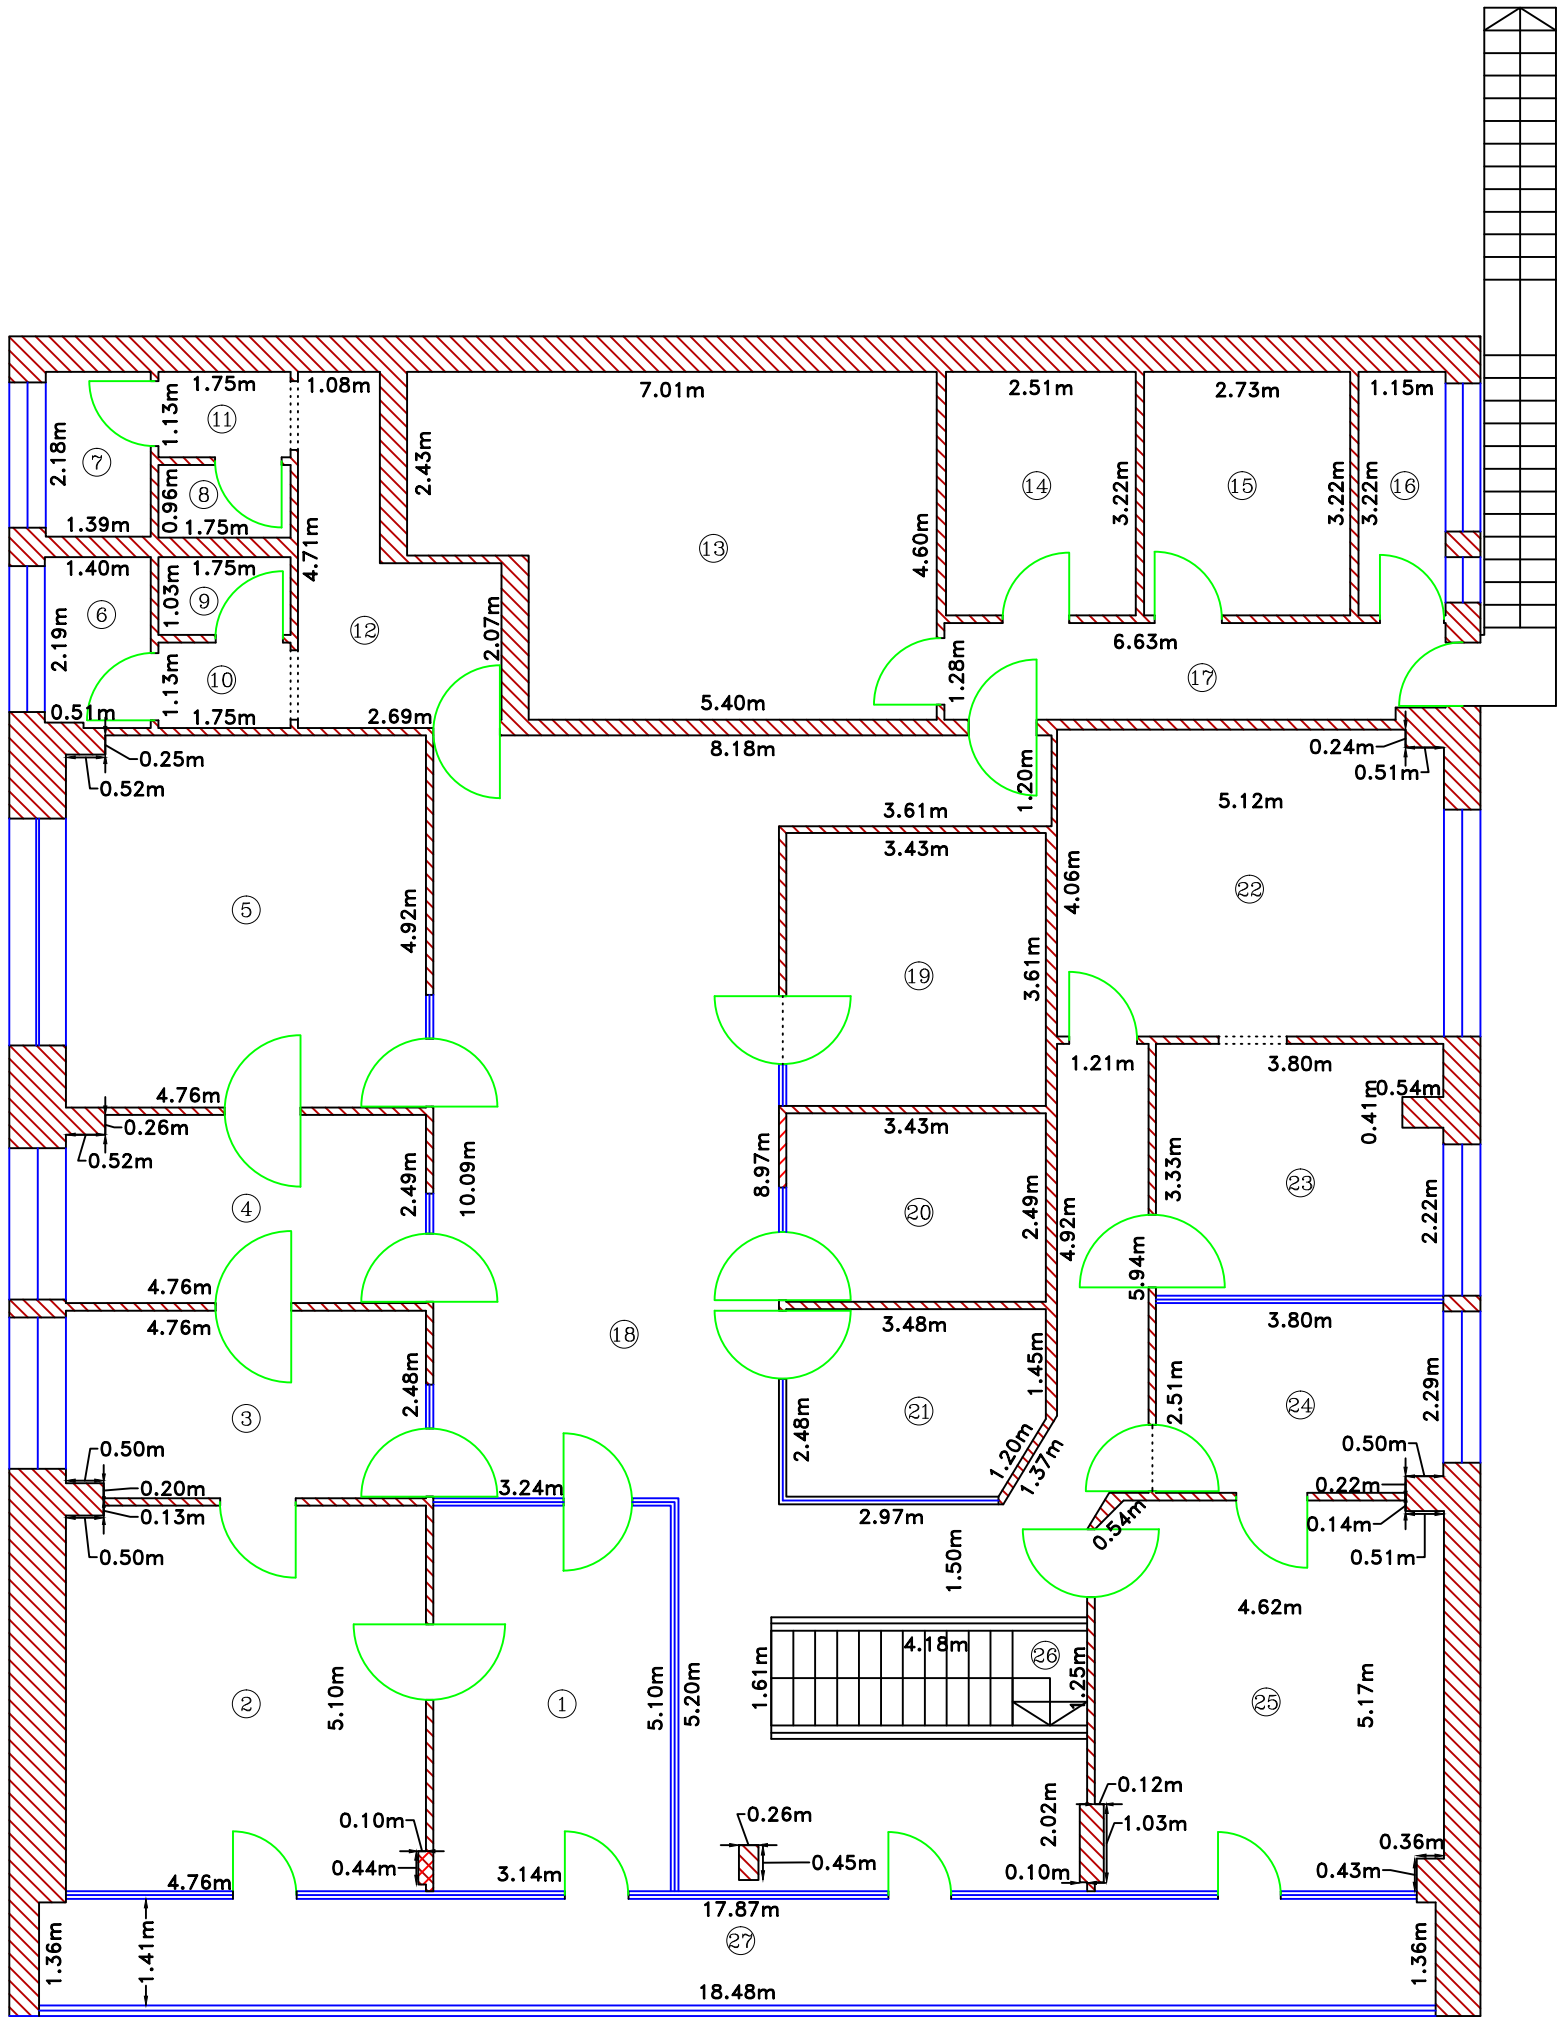

Nr. incapere	Denumire incapere	Suprafata utila (mp)
1	Sala sedinte	16.0
2	Birou	24.2
3	Birou	11.7
4	Birou	11.7
5	Birou	23.3
6	W.C.	3.1
7	W.C.	3.0
8	W.C.	1.7
9	W.C.	1.8
10	Hol	2.0
11	Hol	2.0
12	Grup sanitar	8.6
13	Sala de mese	28.8
14	Camera server	8.1
15	Camera arhiva	8.8
16	Camera tehnica	3.7
17	Hol	8.4
18	Hol	79.1
19	Birou	12.4
20	Birou	8.5
21	Birou	8.2
22	Birou	20.7
23	Birou	12.4
24	Birou	9.4
25	Birou	23.5
Suprafata utila		341.0
26	Scara	5.2
27	Balcon	26.0
Suprafata totala		263.1
Executant		Data
Ing.Randasu Mircea-Constantin Seria: R0-B-F nr. 2356		Septembrie 2023
Receptionat		Data