


RELEVU HALA – C1 – ETAJ
SCARA 1:100

Nr. Cadastral al terenului 111196	Adresa imobilului: Strada Lt. Maj. Av. Tanase Banciu nr. 11, T 20/2, P 4, oras Popesti-Leordeni, judetul Ilfov.	
Cartea Funciara colectiva nr. 111196-C1	UAT	POPESTI-LEORDENI
Cod unitate individuala (U)	CF individuala	

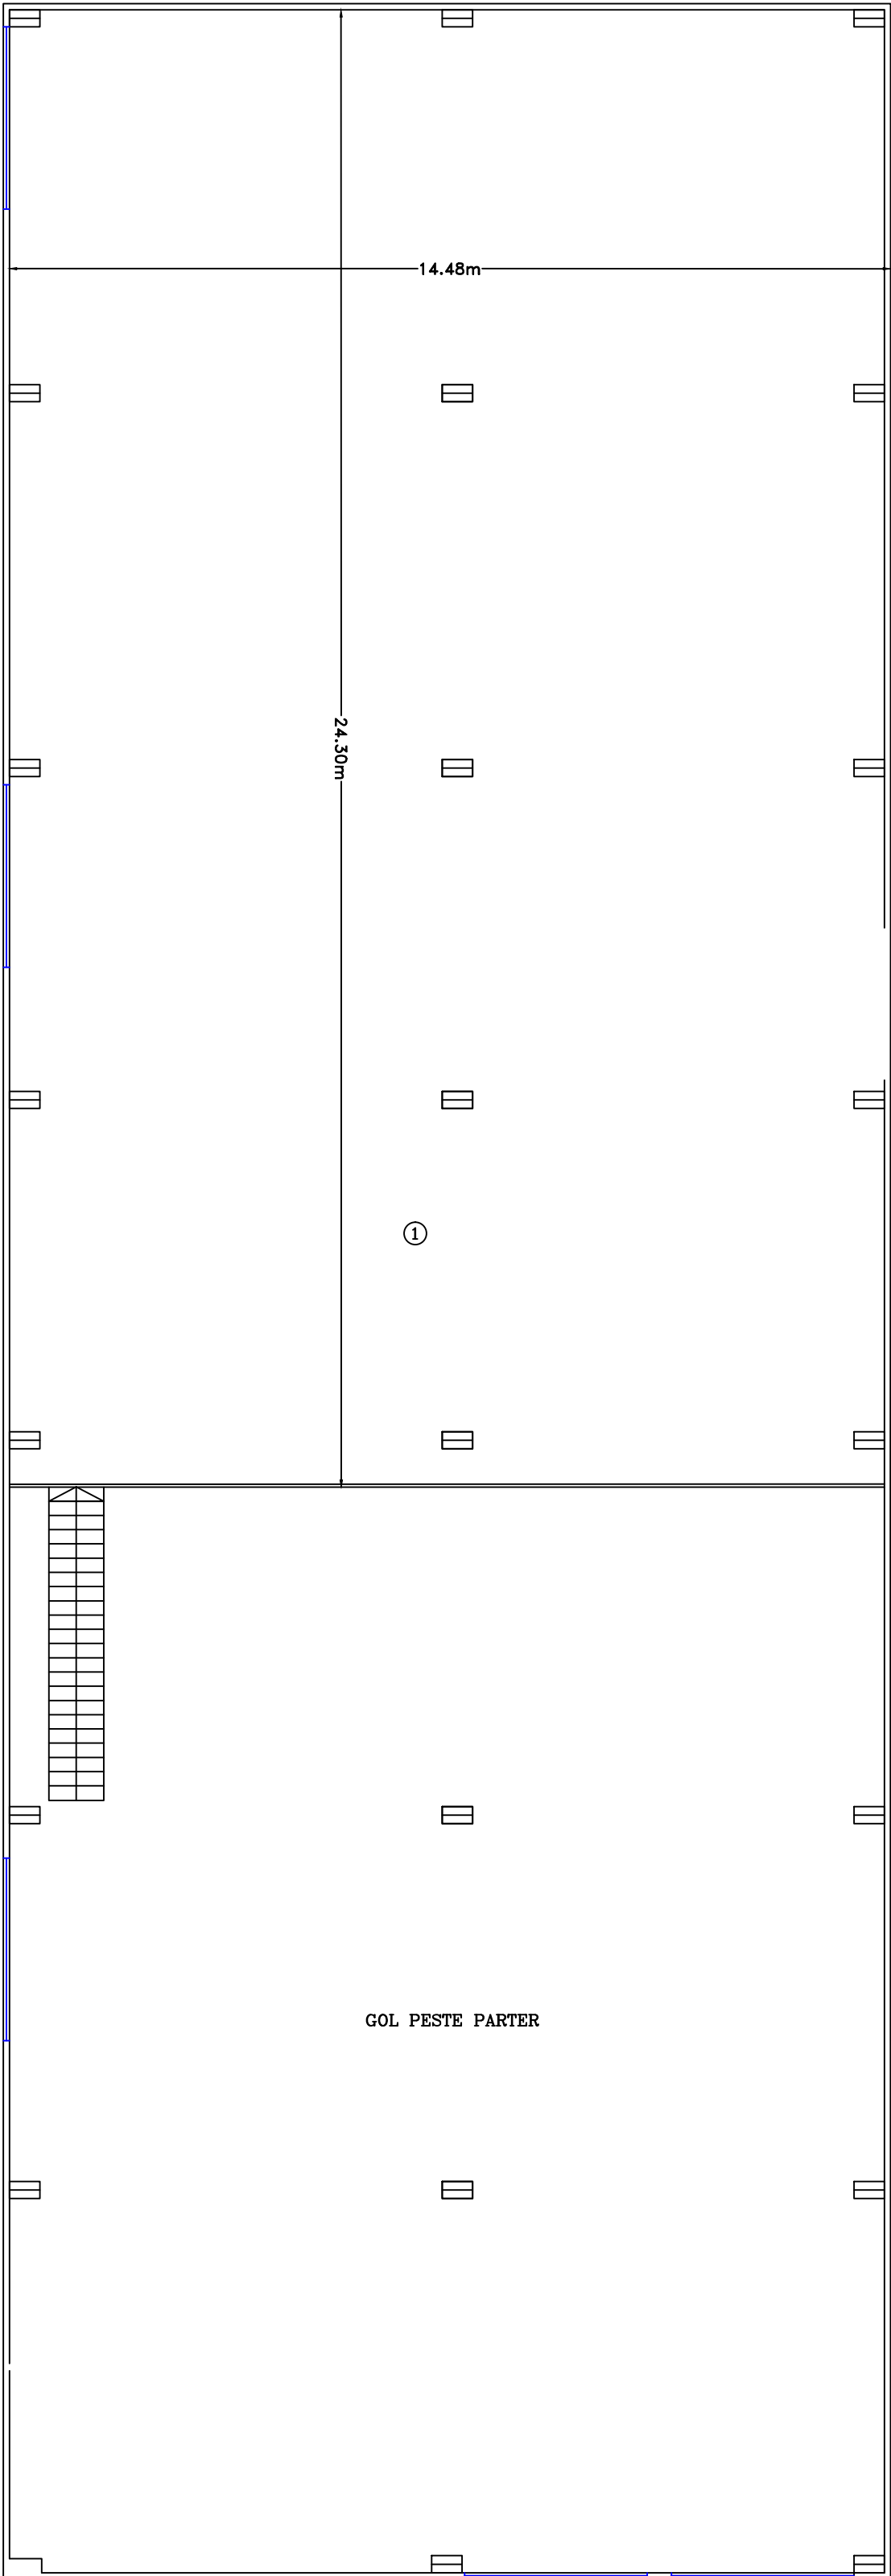

Nr. incapere	Denumire incapere	Suprafata utila (mp)
1	Hala	347.4
Suprafata utila		347.4mp
Suprafata totala		347.4mp
Executant		Data
Ing.Randasu Mircea-Constantin		Septembrie 2023
Seria: R0-B-F nr. 2356		
Receptionat		Data