



RELEVÉU FATADE - C1

SCARA 1:100


Nr. Cadastral al terenului 111196	Adresa imobilului: Strada Lt. Maj. Av. Tanase Banciu nr. 11, T 20/2, P 4, oras Popesti-Leordeni, judetul Ilfov.		
Cartea Funciara colectiva nr.	111196-C1	UAT	POPESTI-LEORDENI
Cod unitate individuala (U)		CF individuala	

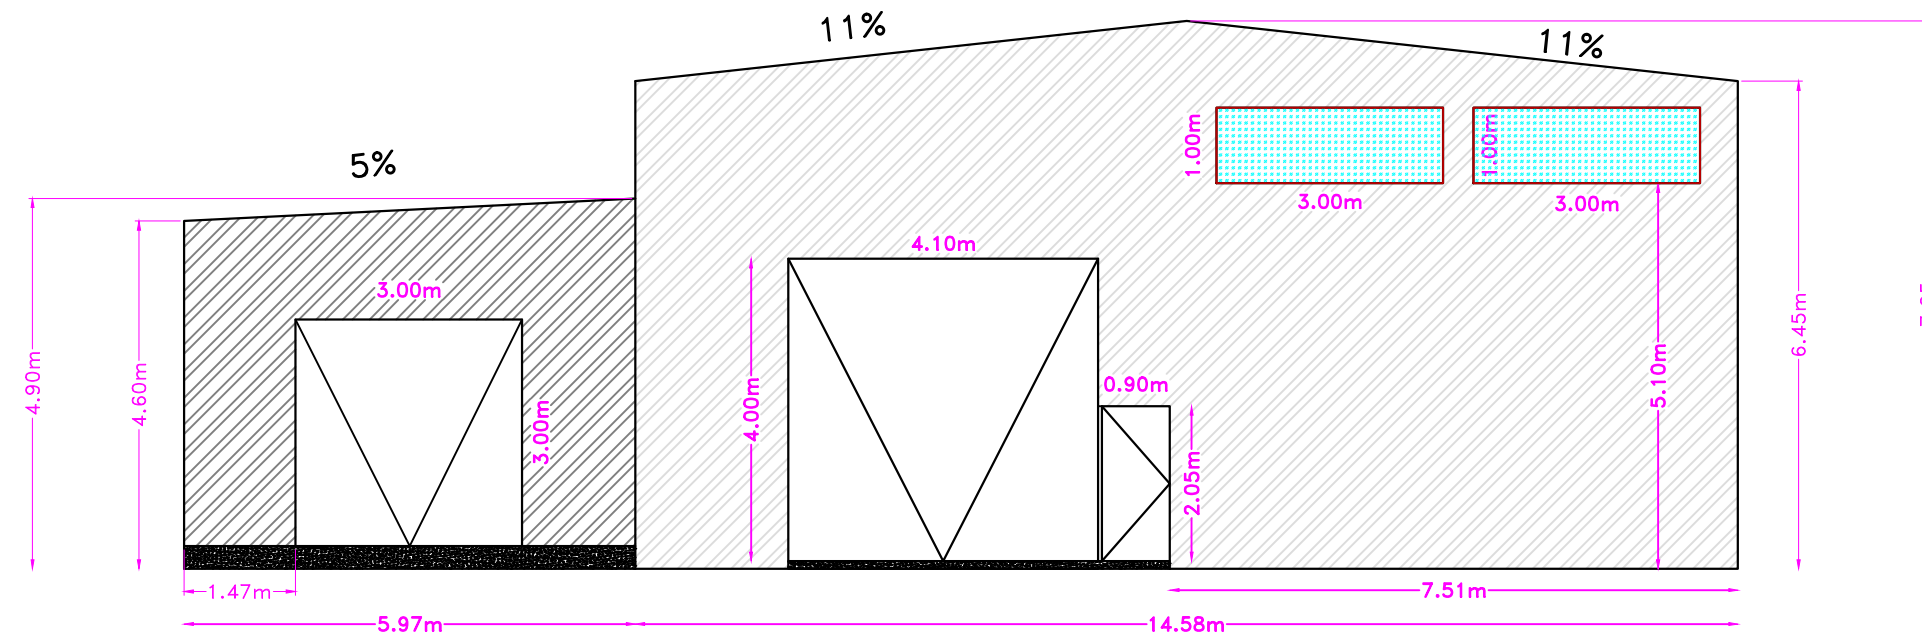

FATADA 1

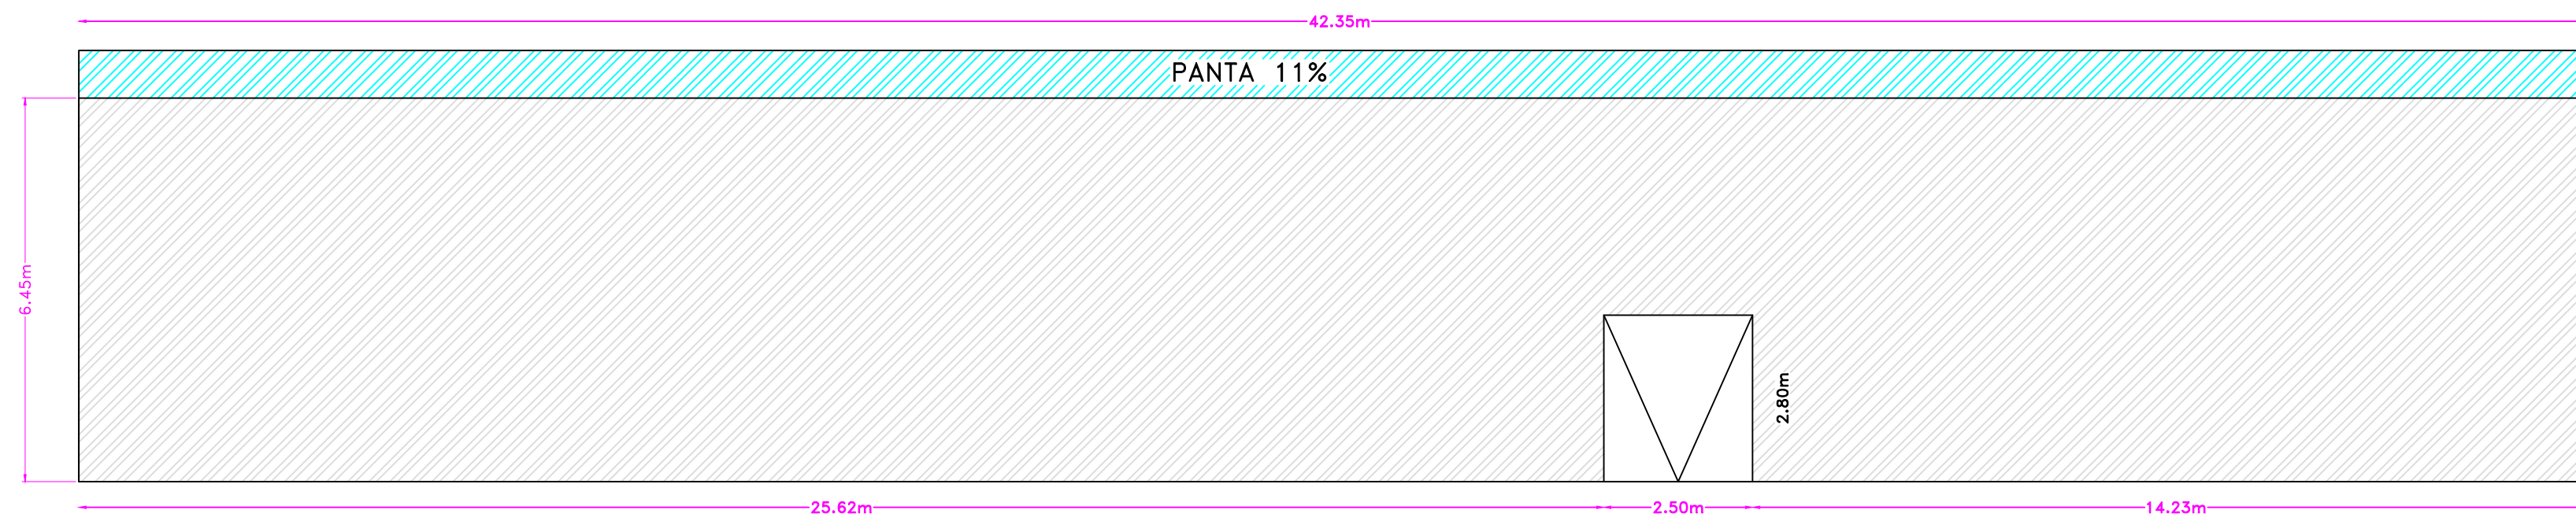

FATADA 2

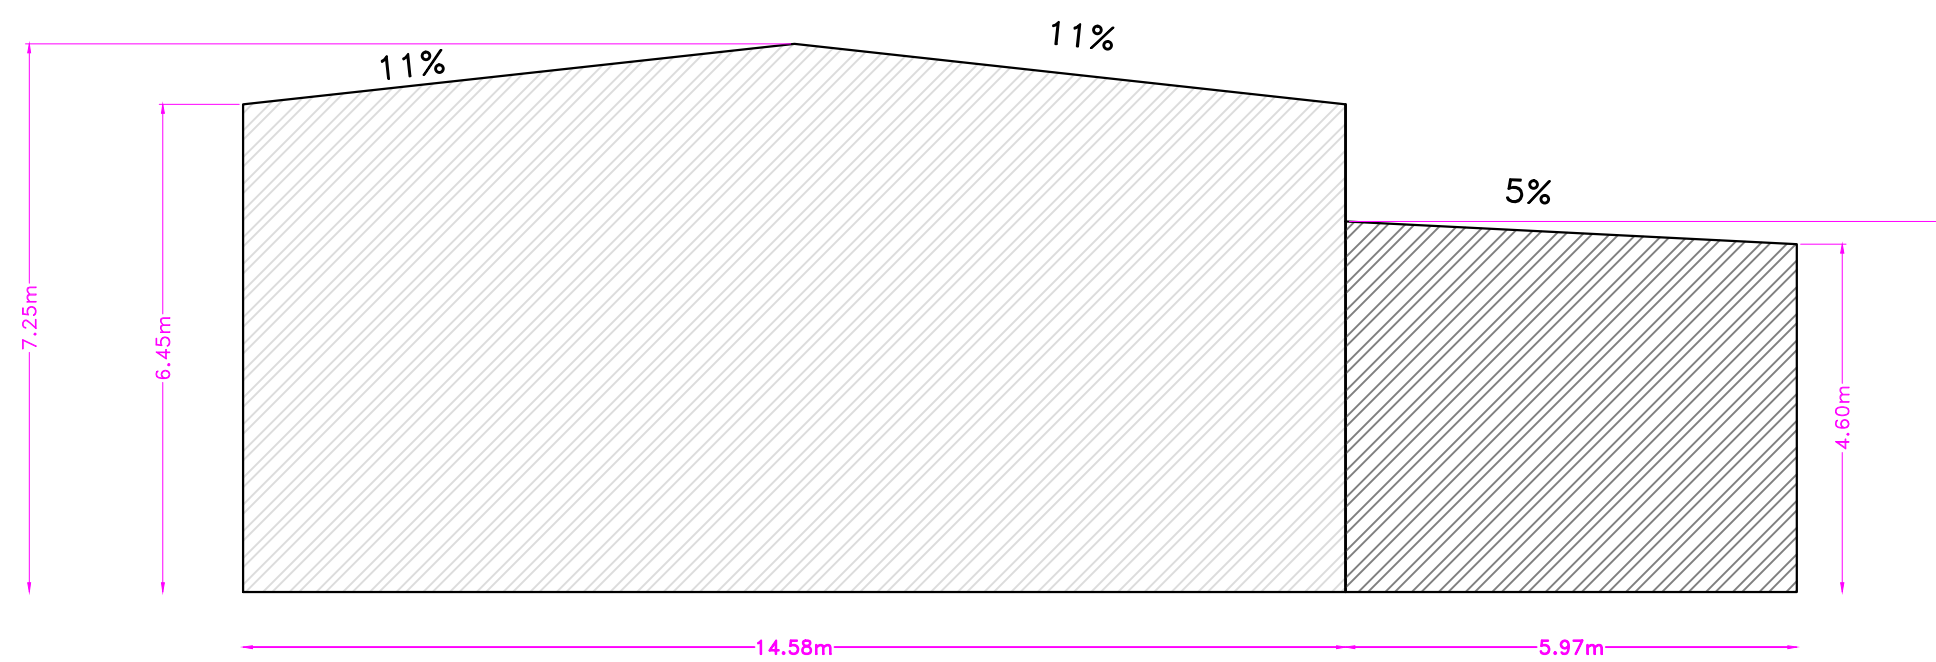


FATADA 3

Intocmit: Ing.Randasu Mircea-Constantin

Seria: R0-B-F nr. 2356

DATA: Settembre 2023

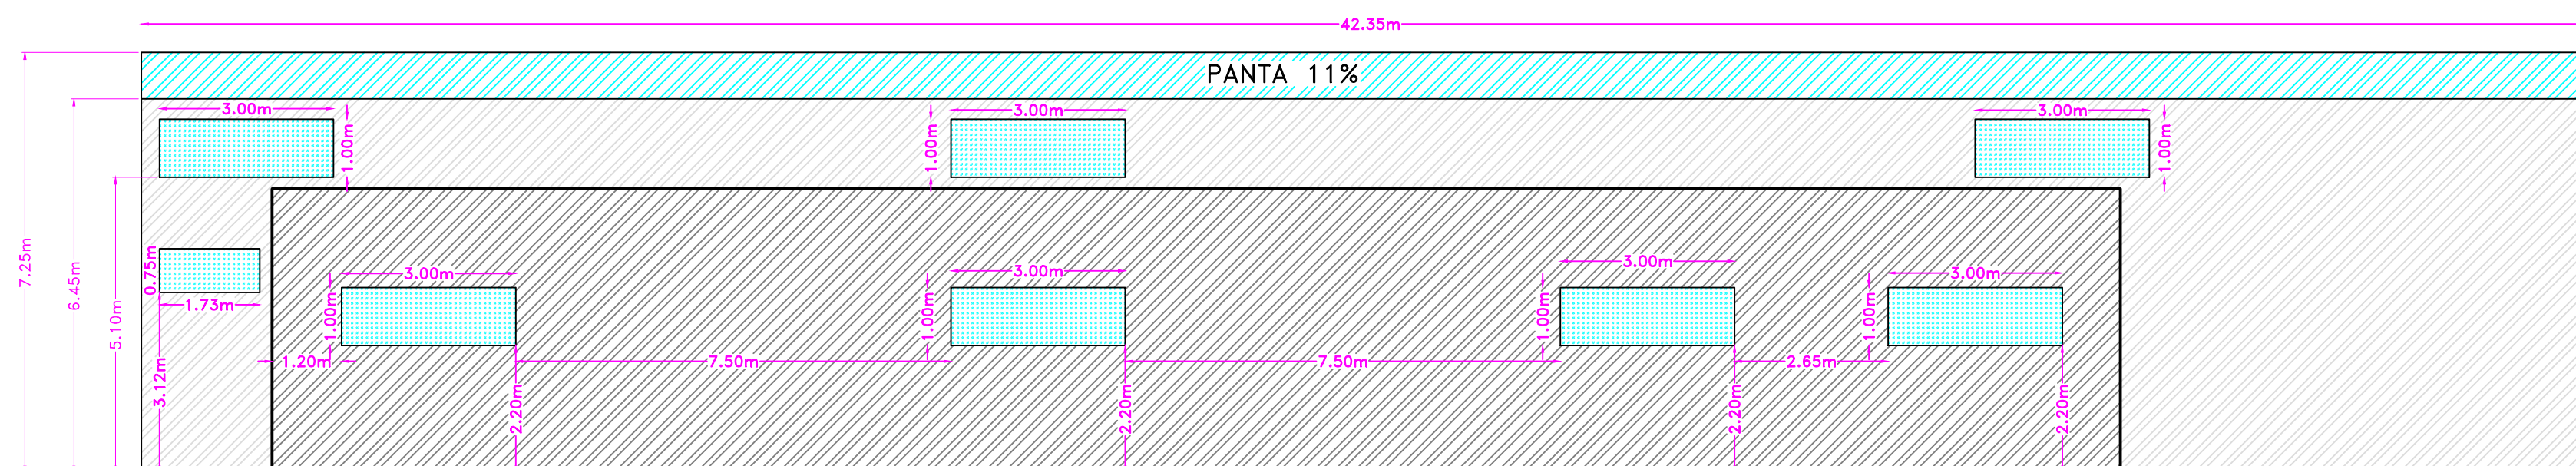

FATADA 4