


Nr. Cadastral al terenului		Adresa imobilului:	
105905		T 20/2, P 5, Str. Lt. Maj. Av. Tanase Banciu nr. 15	
Cartea Funciara colectiva		UAT	POPESTI LEORDENI
Cod unitate individuala (U)		CF individuala	

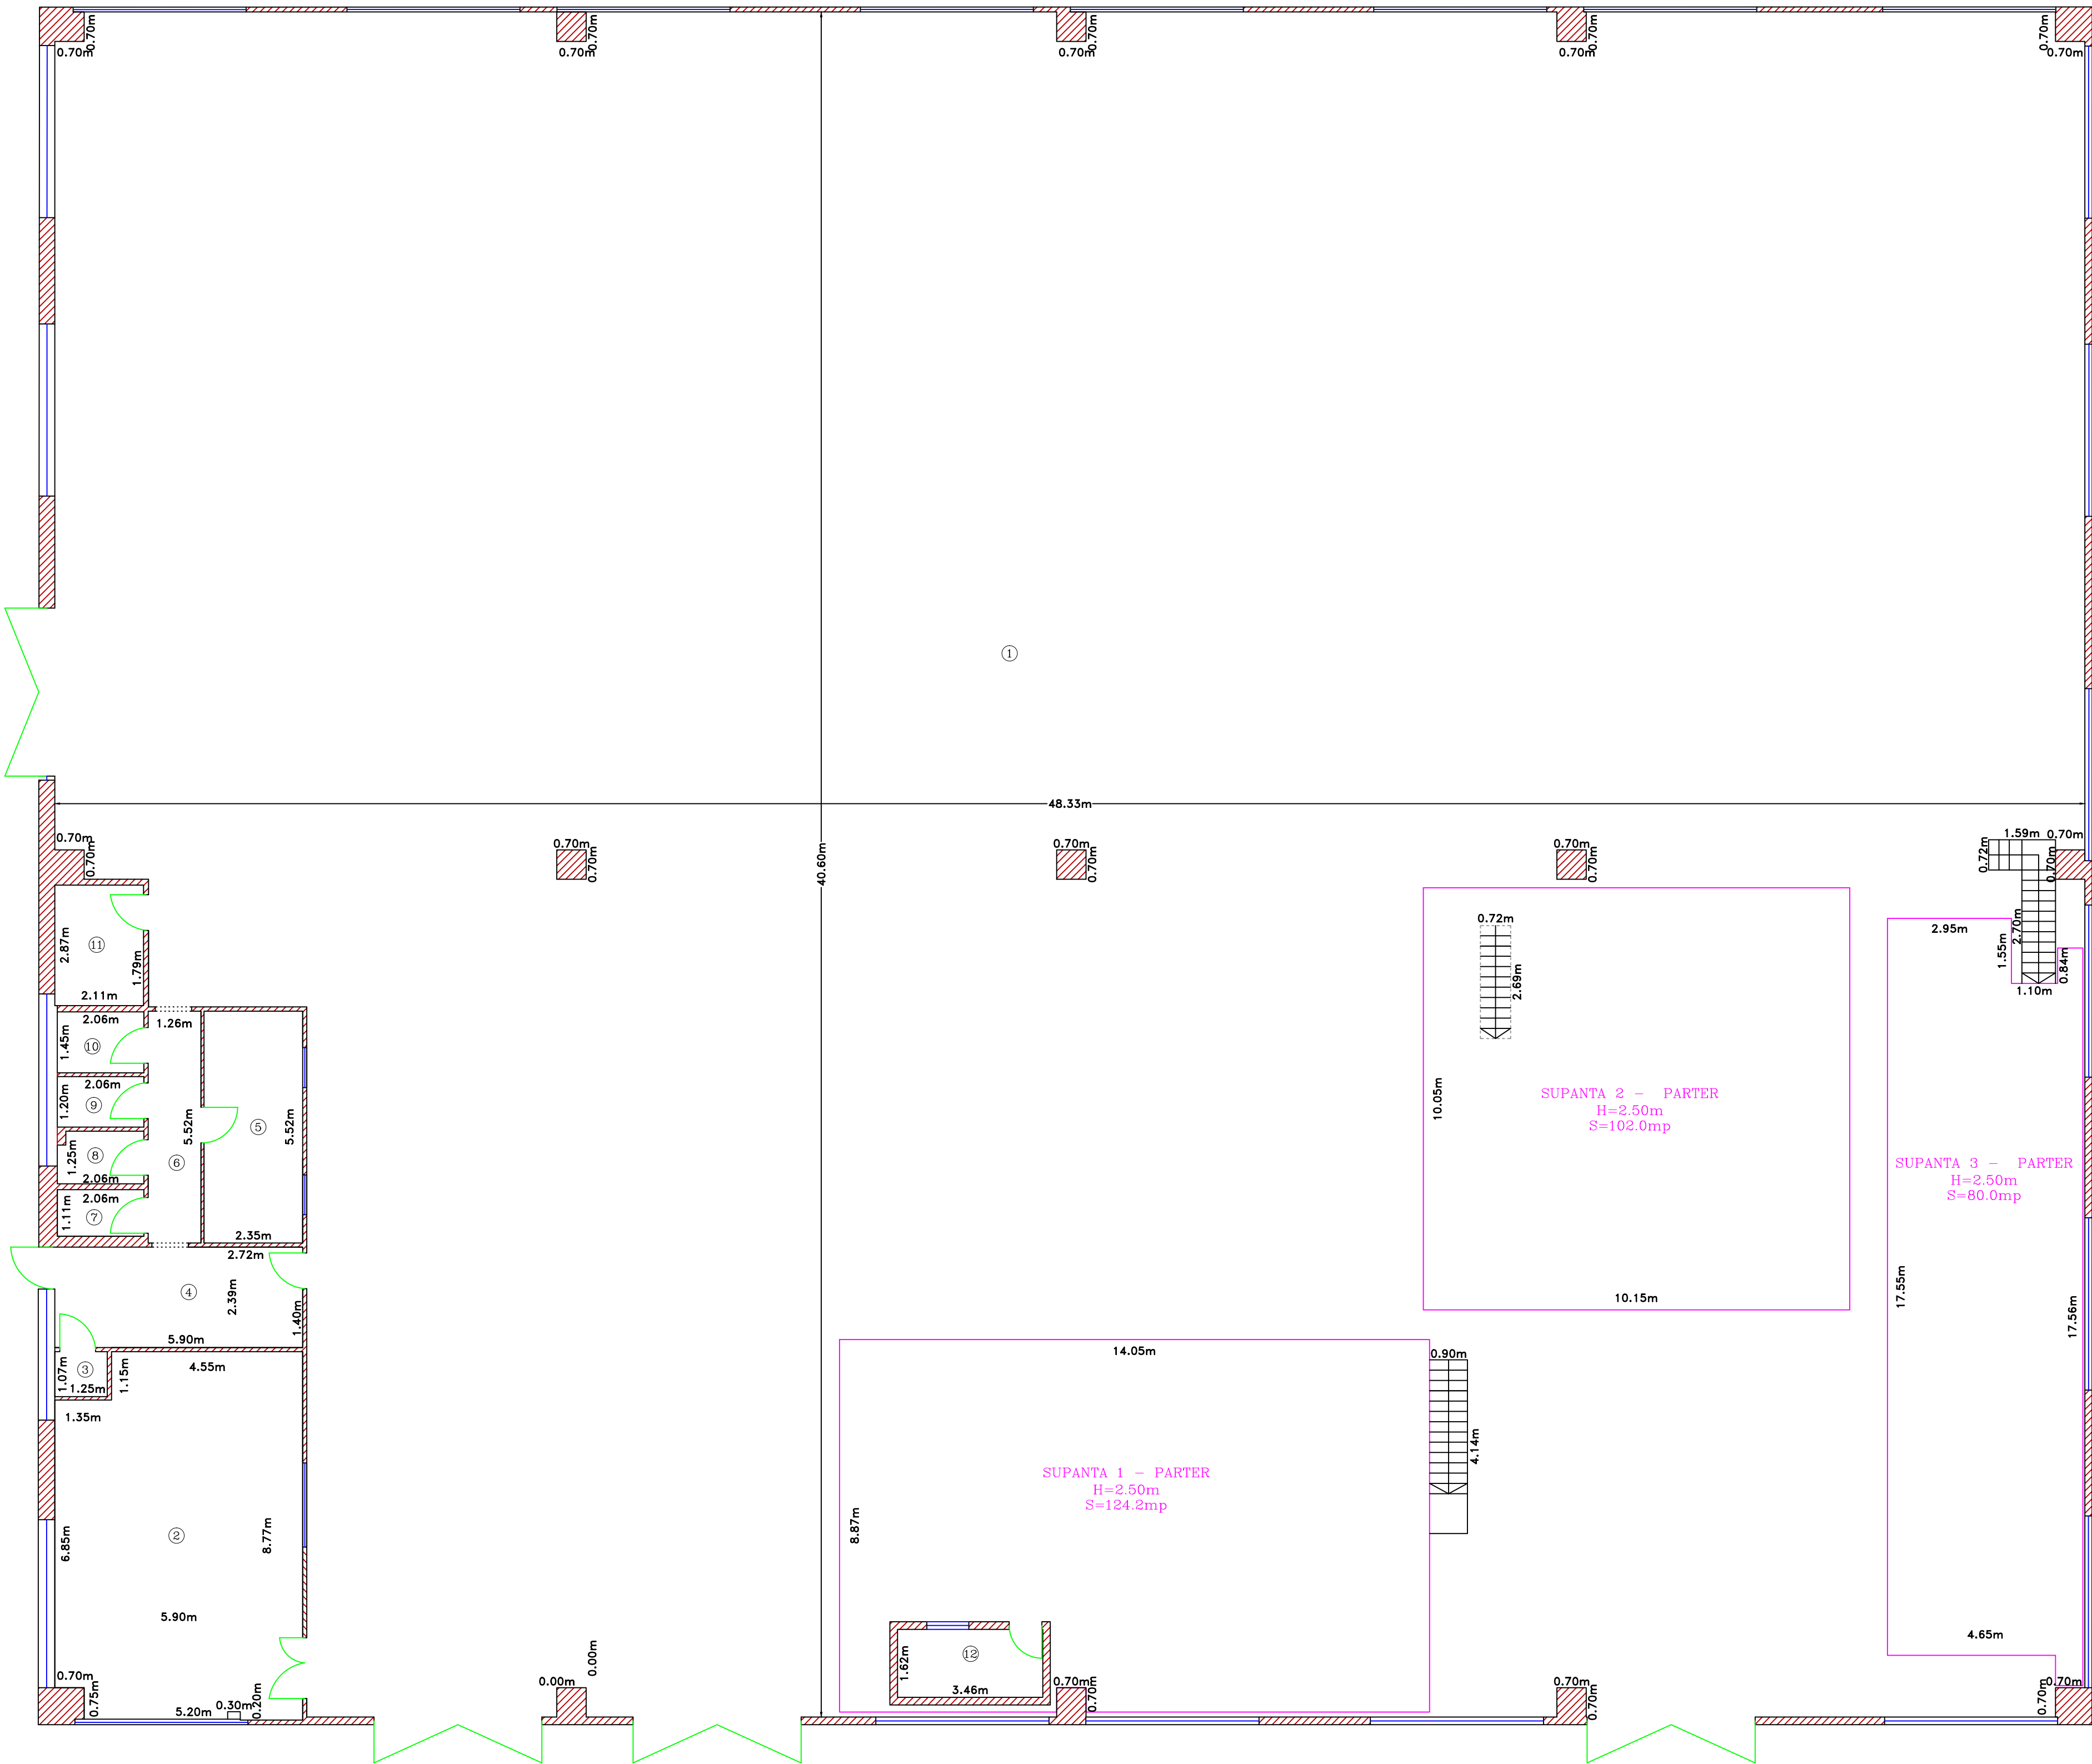

Recapitulatie Parter

Nr. incapere	Denumire incapere	Suprafata utila (mp)
1	Hala	1842.0
2	Sala mese	49.5
3	Camera tehnica	1.3
4	Hol	14.1
5	Birou	13.0
6	Hol	7.0
7	Grup sanitar	2.3
8	Grup sanitar	2.5
9	Vestiar	2.5
10	Vestiar	3.0
11	Depozit	6.1
12	Birou	6.6
Suprafata utila		1948.9
Suprafata totala		1948.9
Executant		Data
Ing.Randasu Mircea-Constantin Seria: R0-B-F nr. 2356		Septembrie 2023
Receptionat		Data

Recapitulatie Supanta Parter

Nr. incapere	Denumire incapere	Suprafata utila (mp)
1	Supanta 1	1242.2
2	Supanta 2	102.0
3	Supanta 3	80.0
Suprafata utila		1424.2
Suprafata totala		1424.2
Executant		Data
Ing.Randasu Mircea-Constantin Seria: R0-B-F nr. 2356		Septembrie 2023
Receptionat		Data